




Profil podłużny - S-18-1 drenaż prawy i lewy
1:100/1000

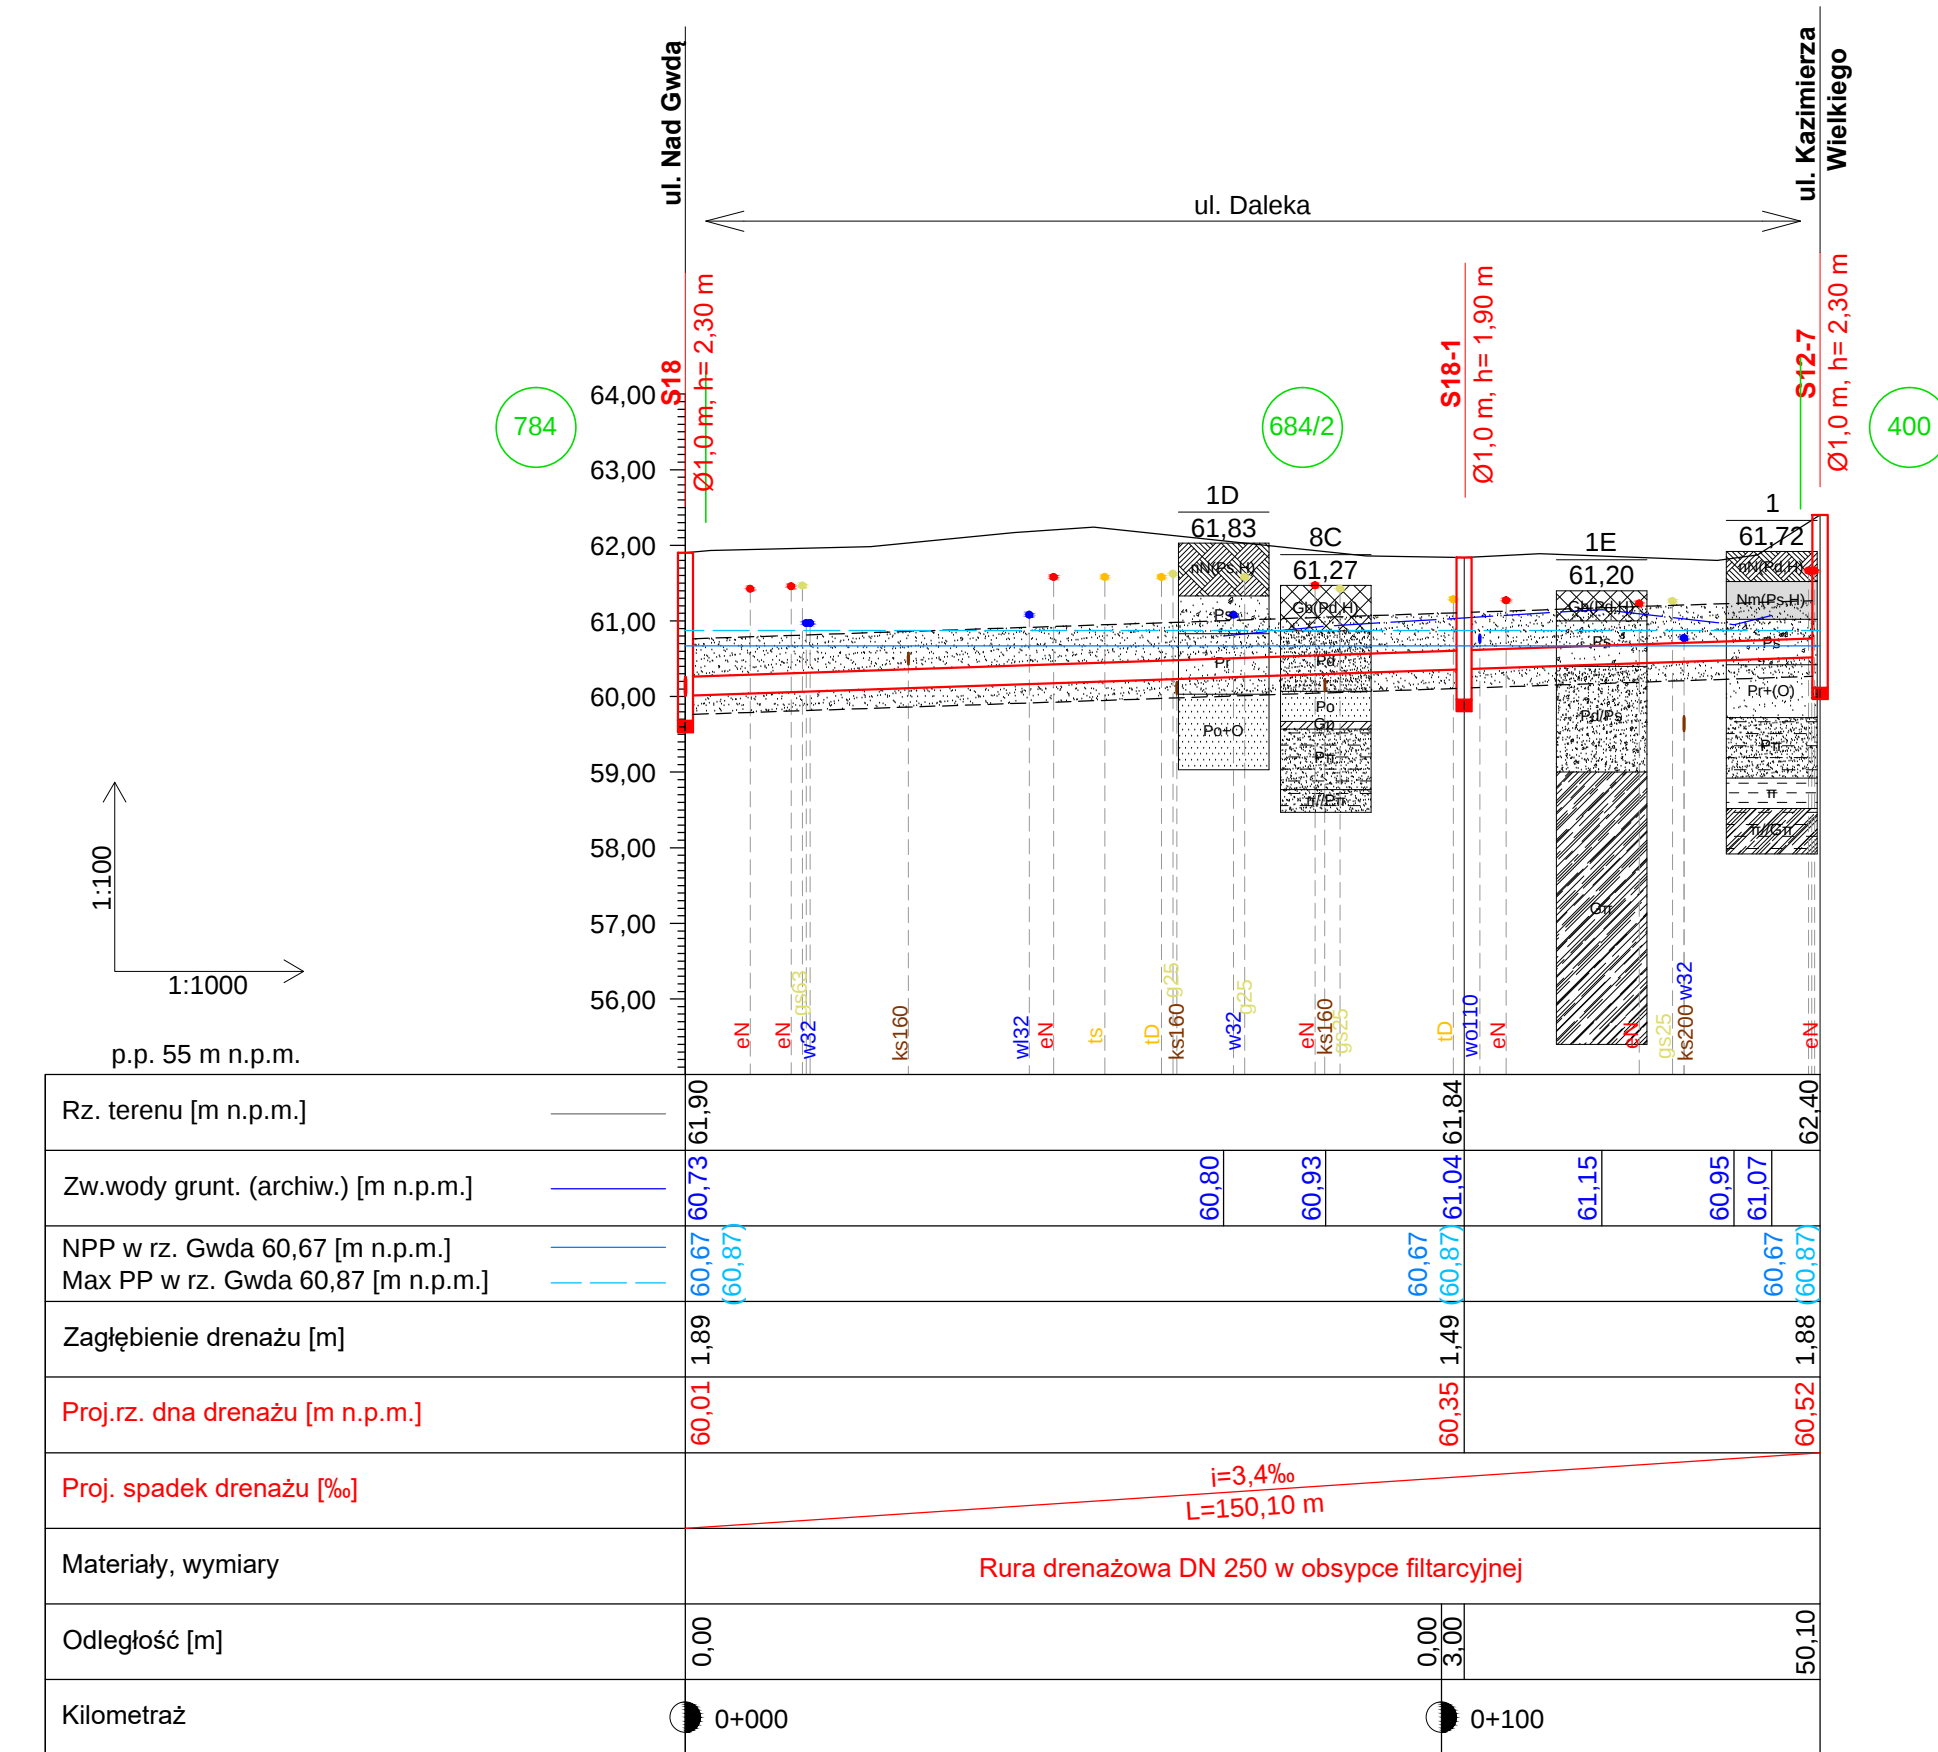

Profil podłużny - odcinek S-17 do S-12-5 (1:100/1000)

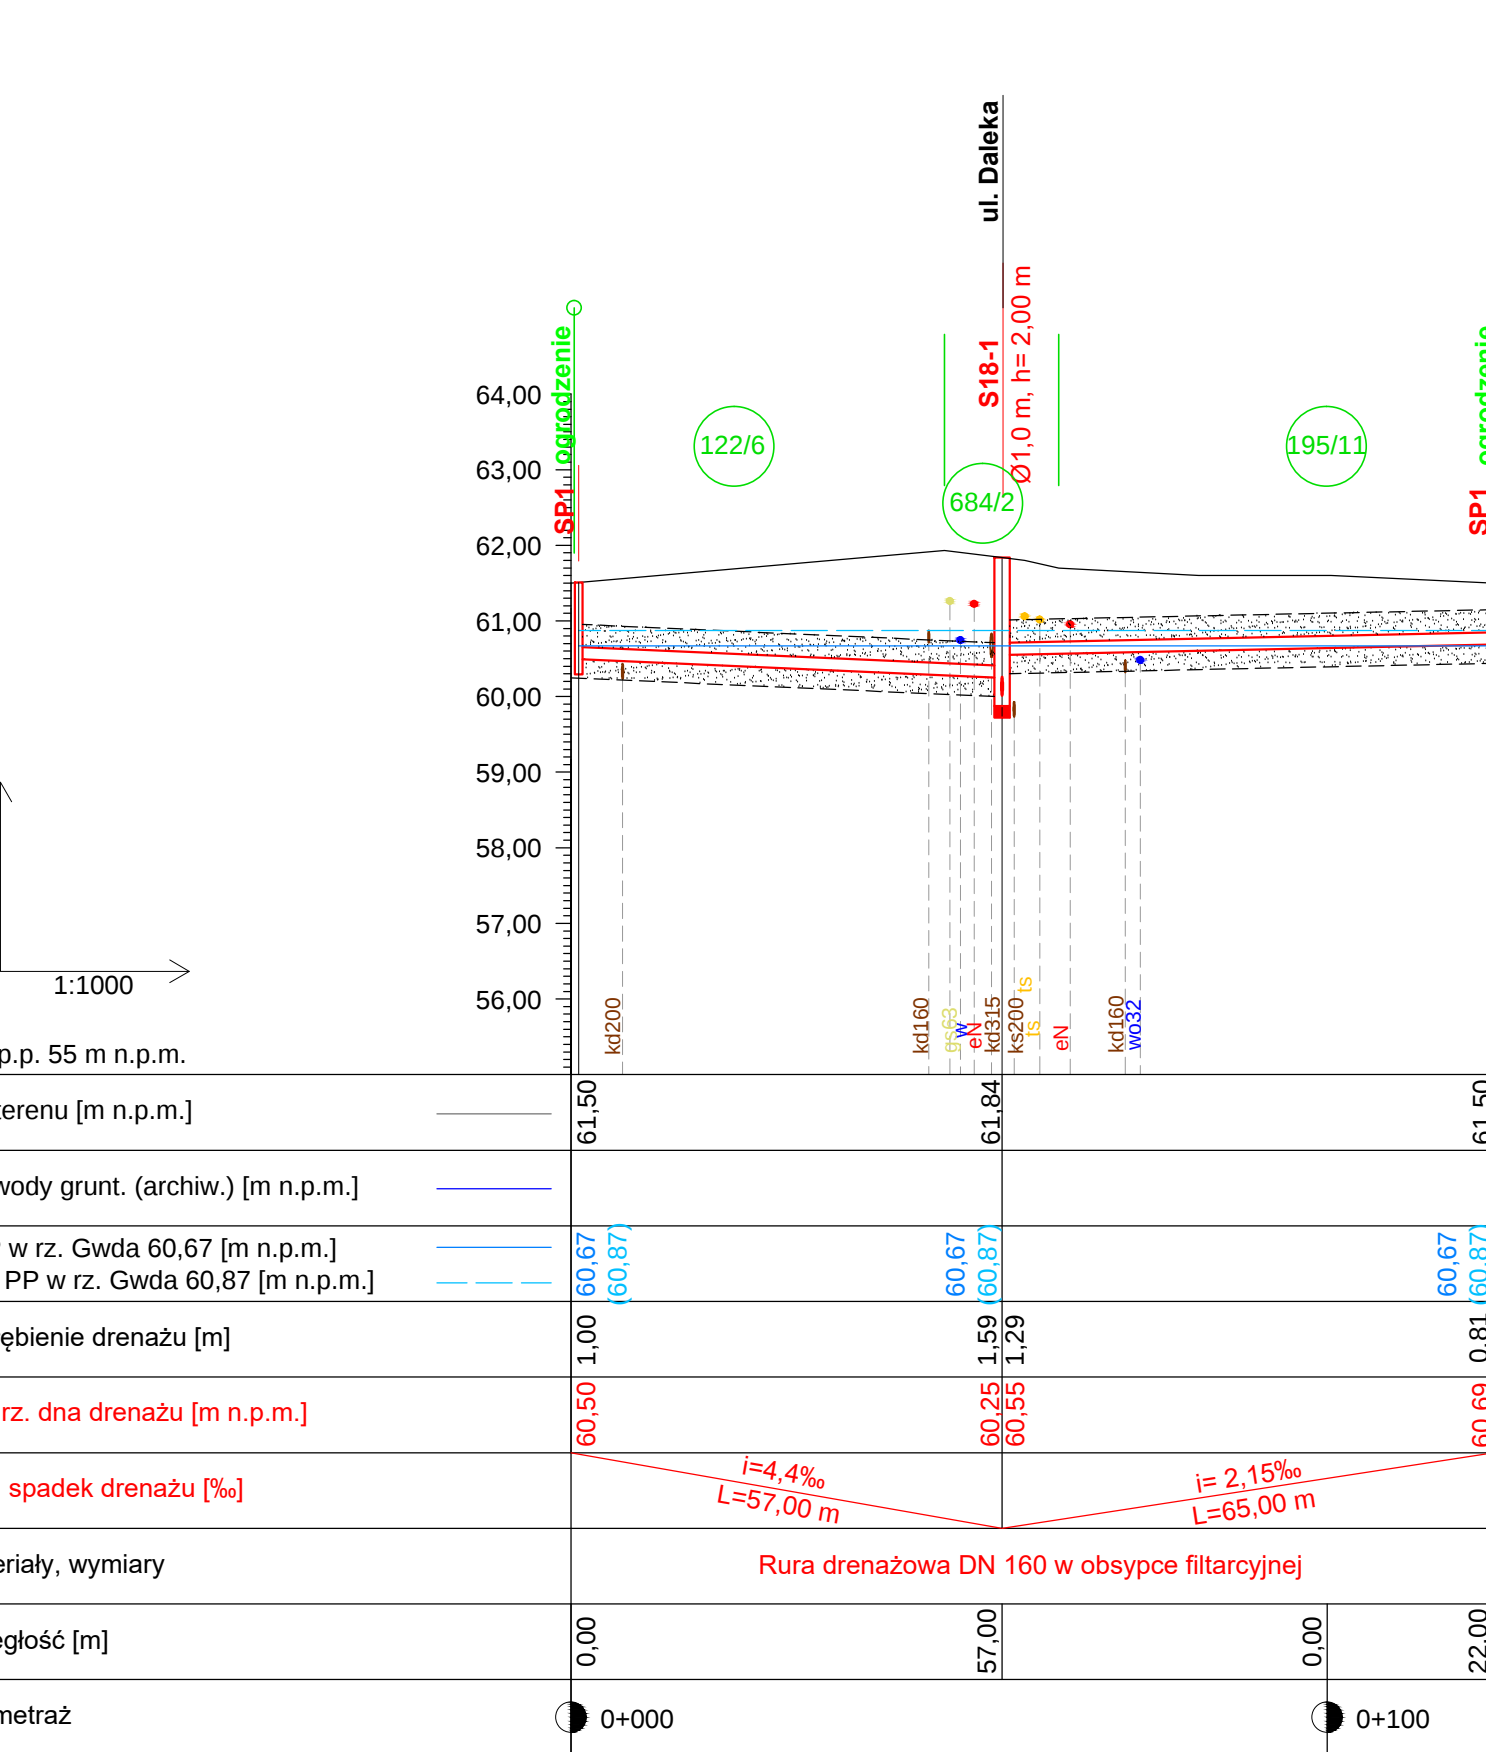

Profil podłużny - odcinek S-12-3 do S-12-4
1:100/1000

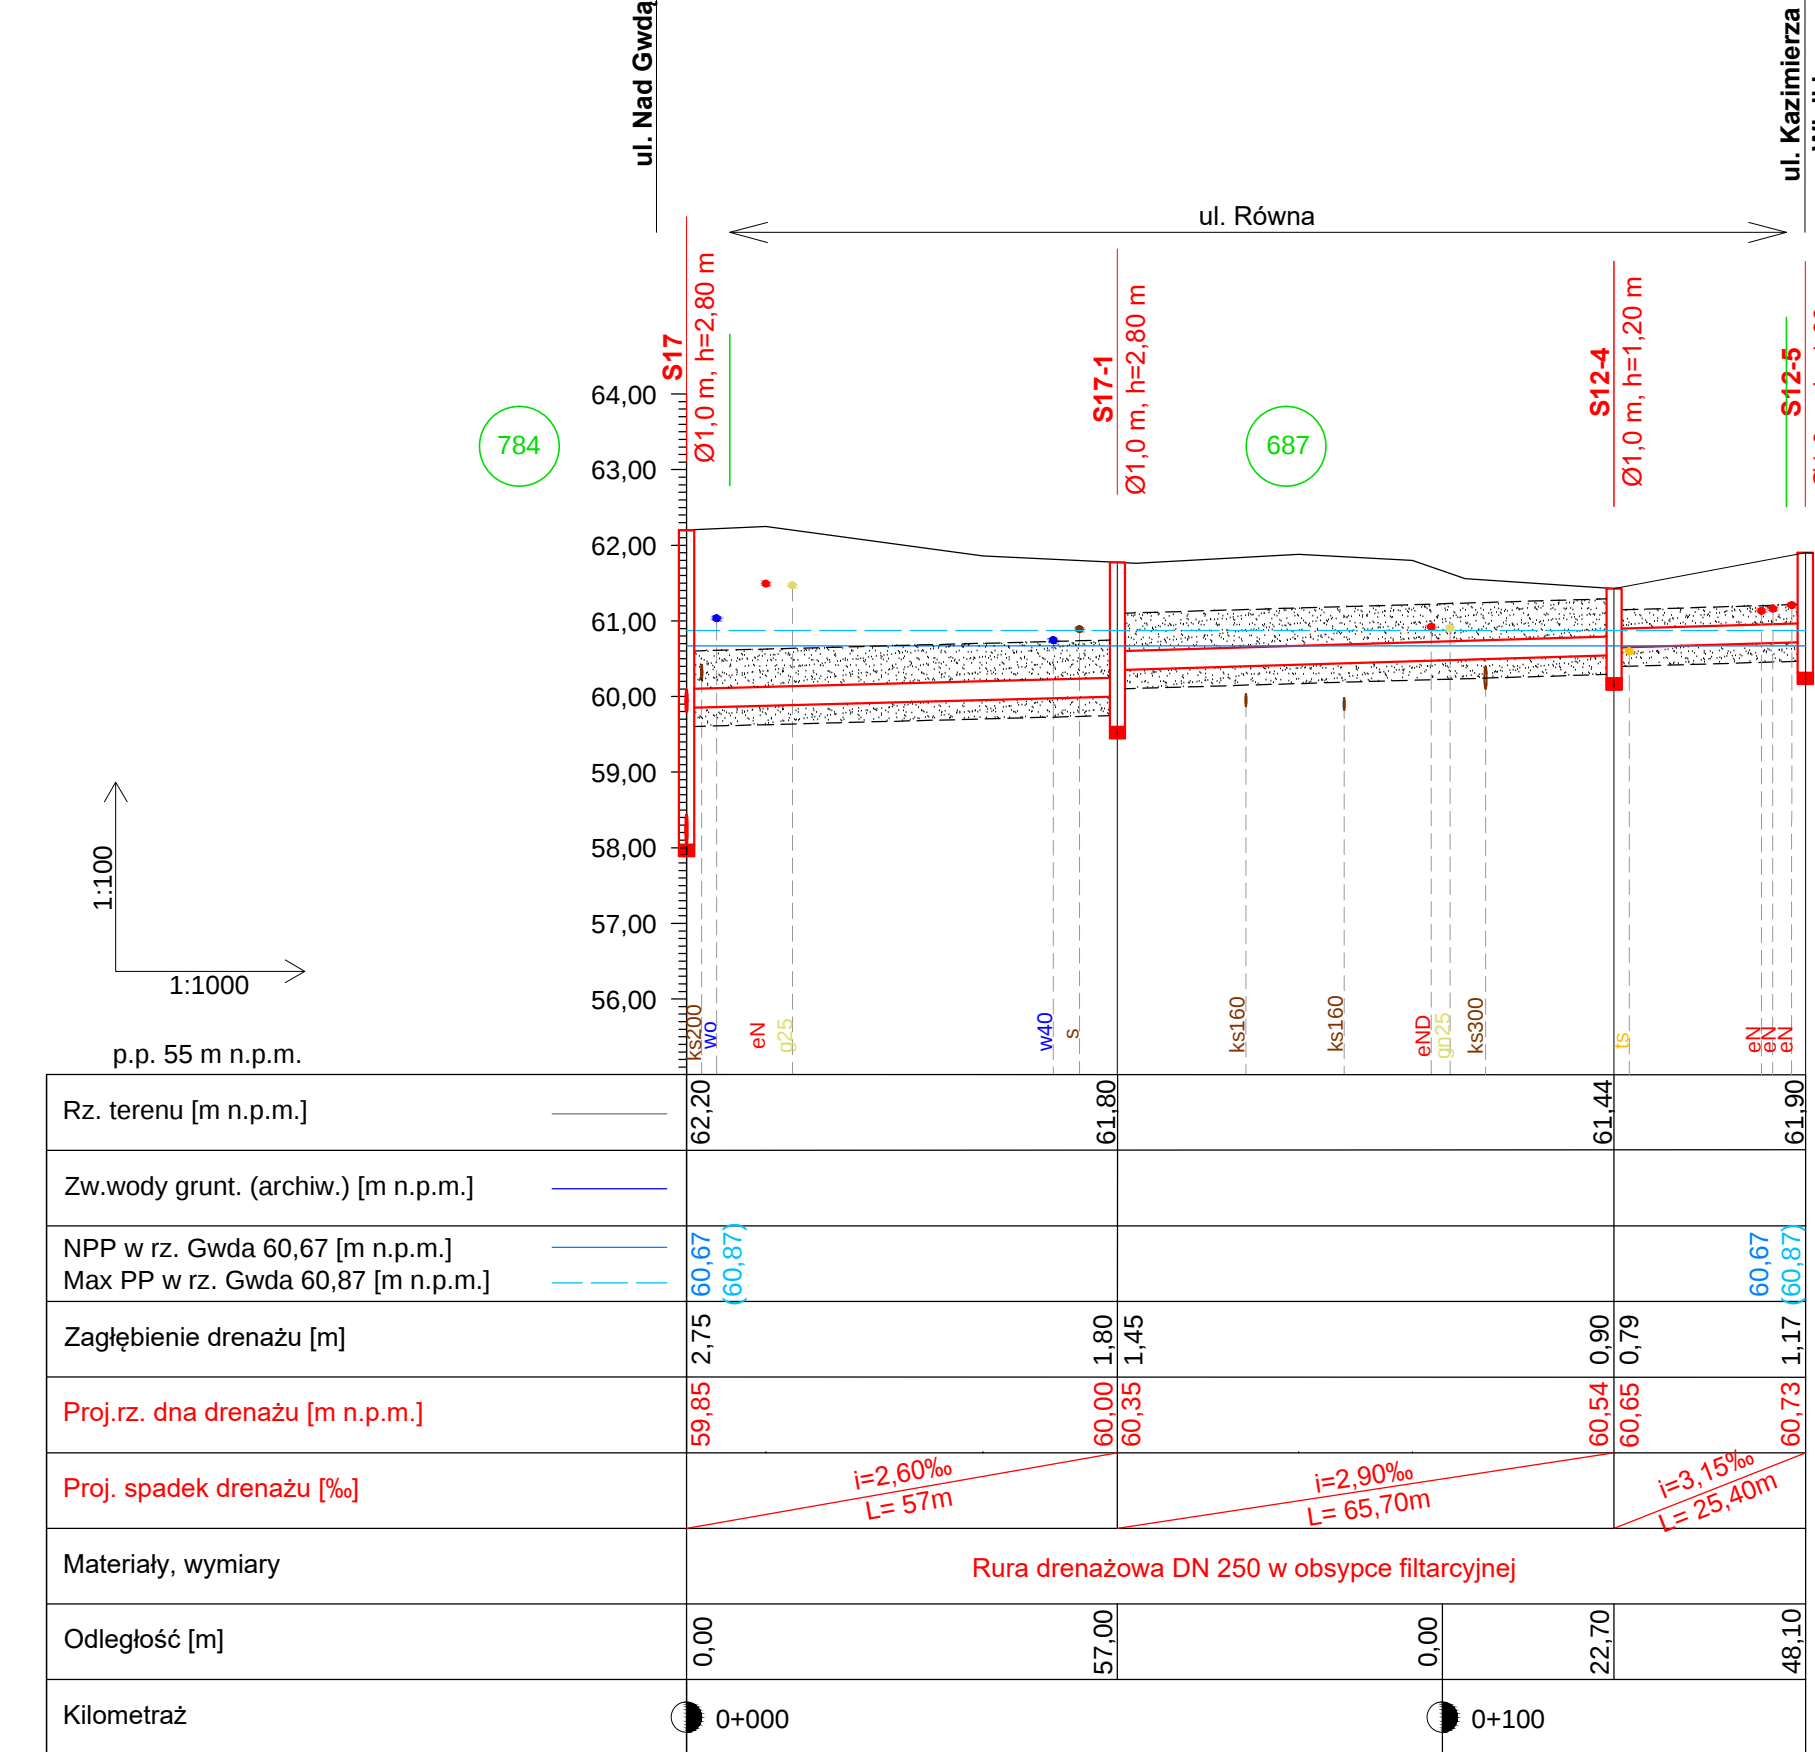

Profil podłużny - odcinek S12-5 do S12-7
1:100/1000

