


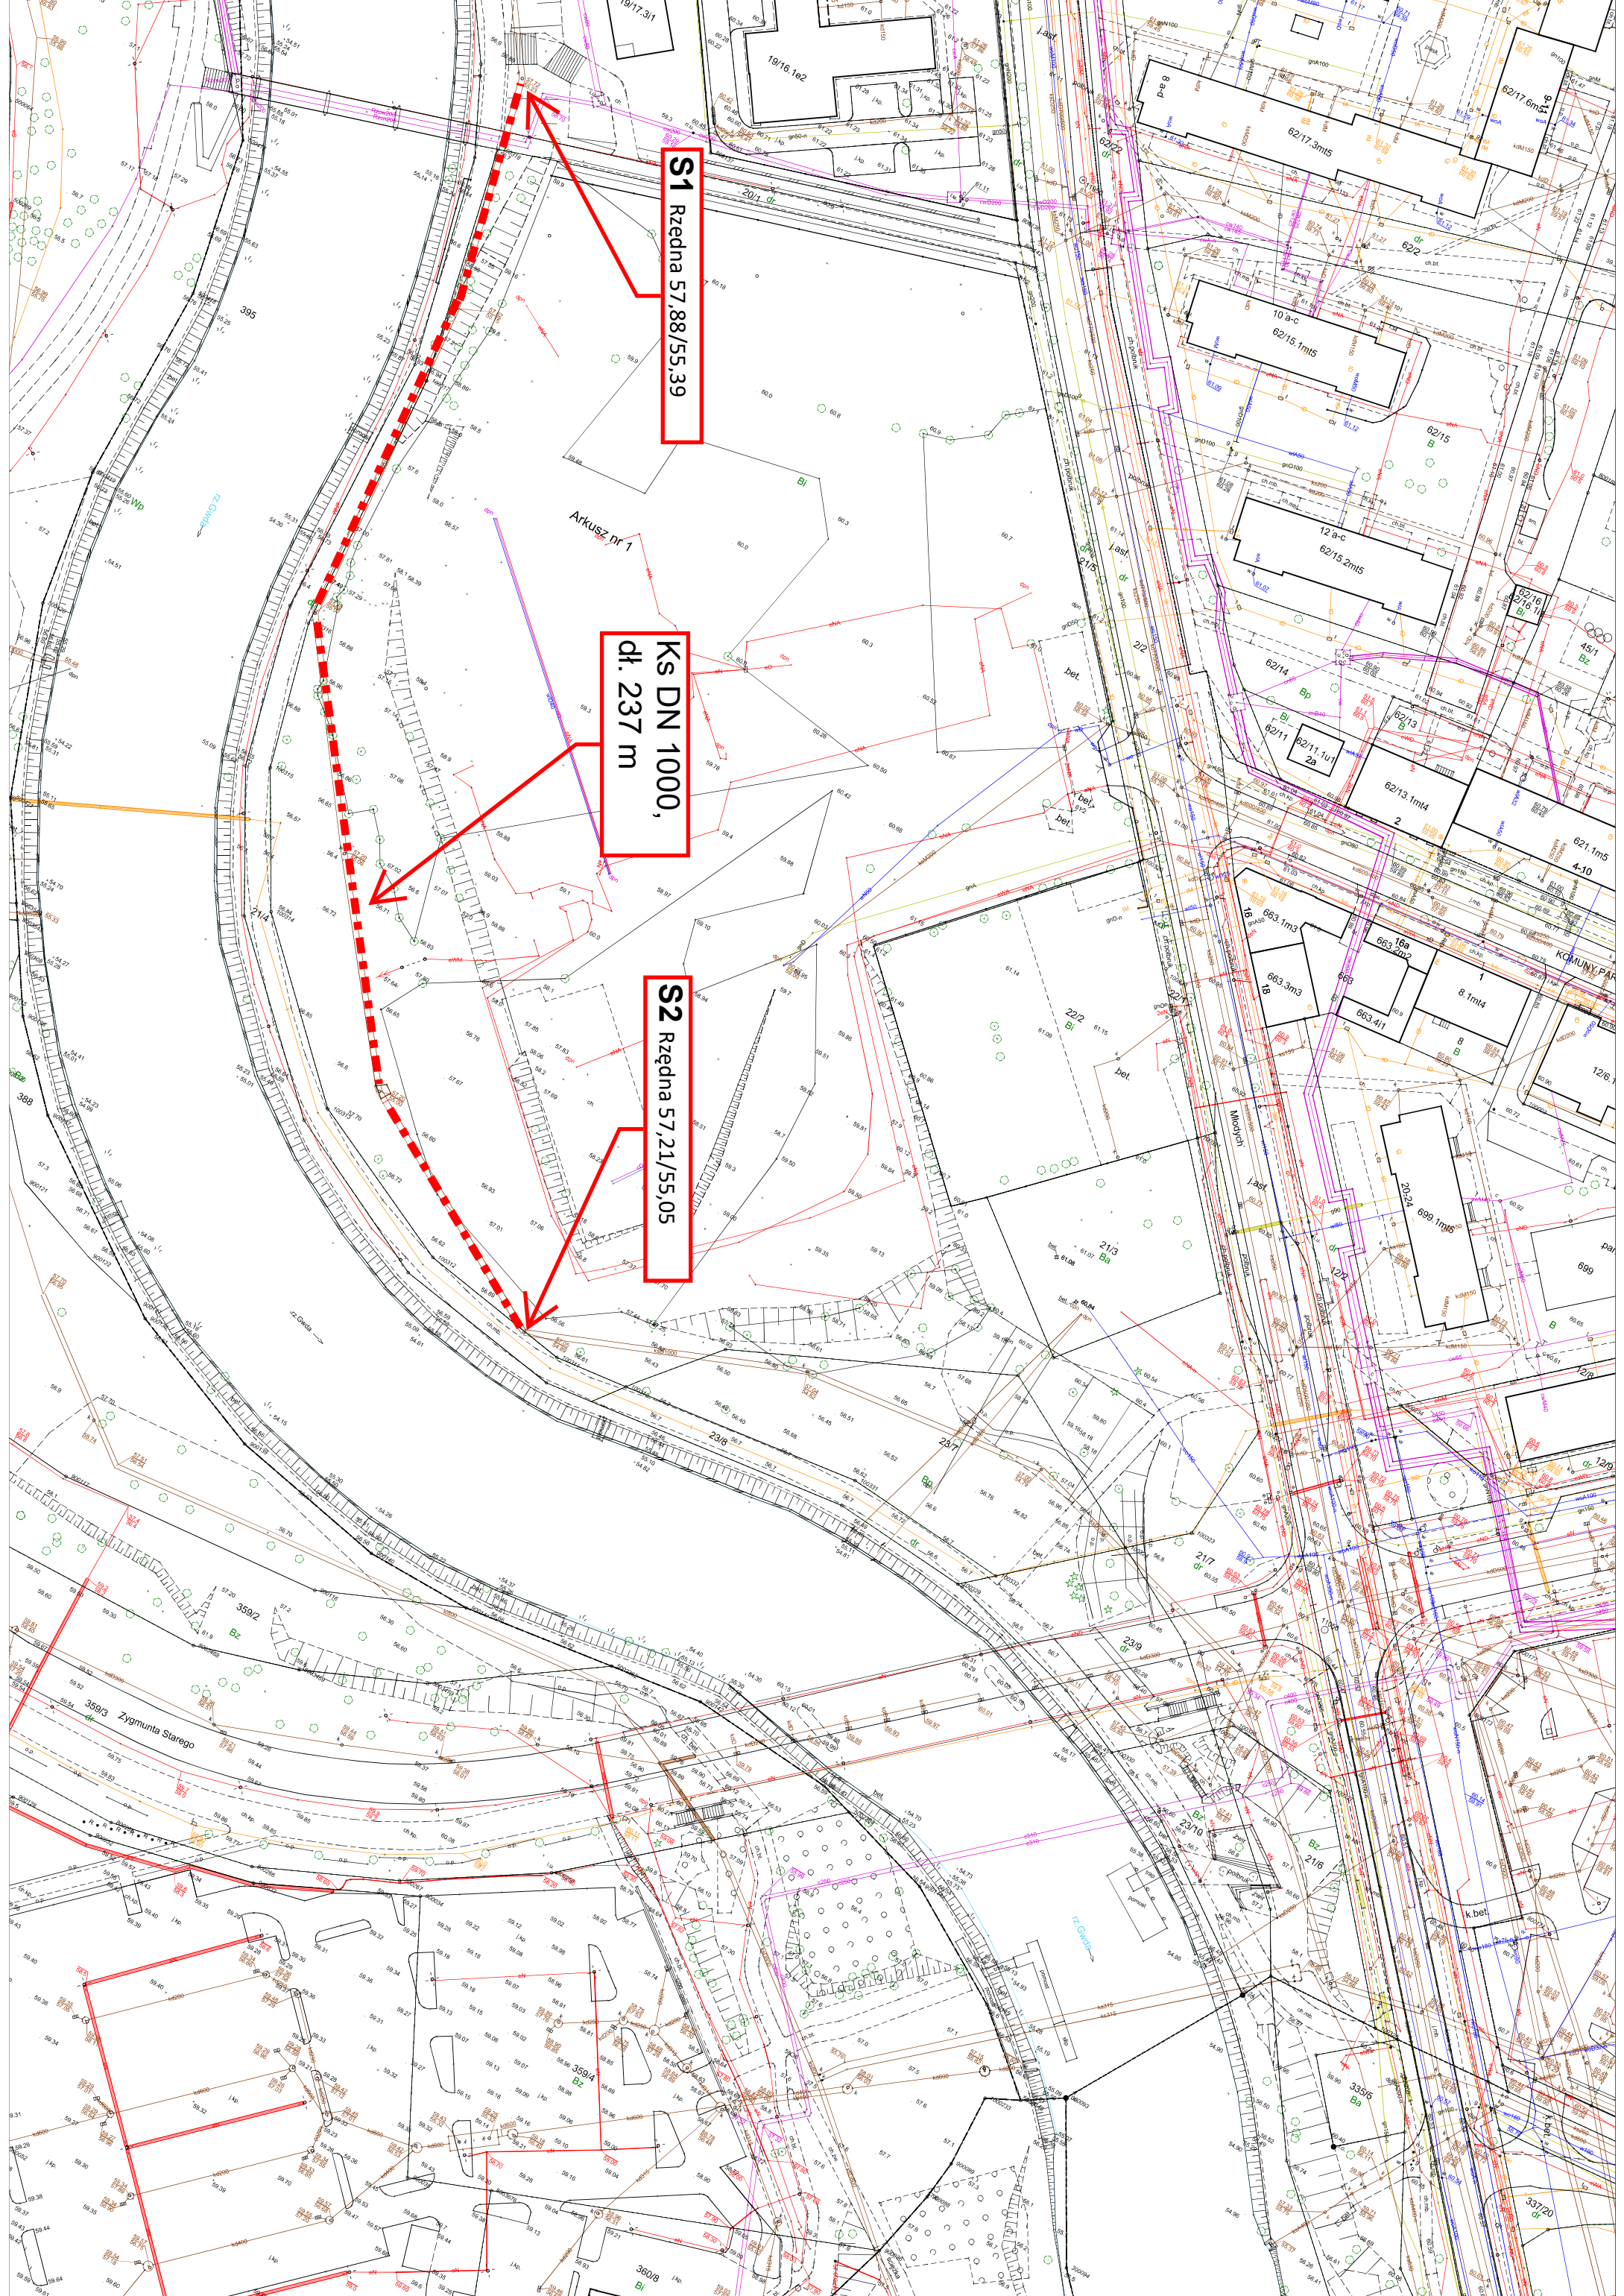

S1 Rzędna 57,88/55,39

Ks DN 1000,  
dł. 237 m

S2 Rzędna 57,21/55,05